



都城市民会館 平面図 (2006現況)

S = 1:300

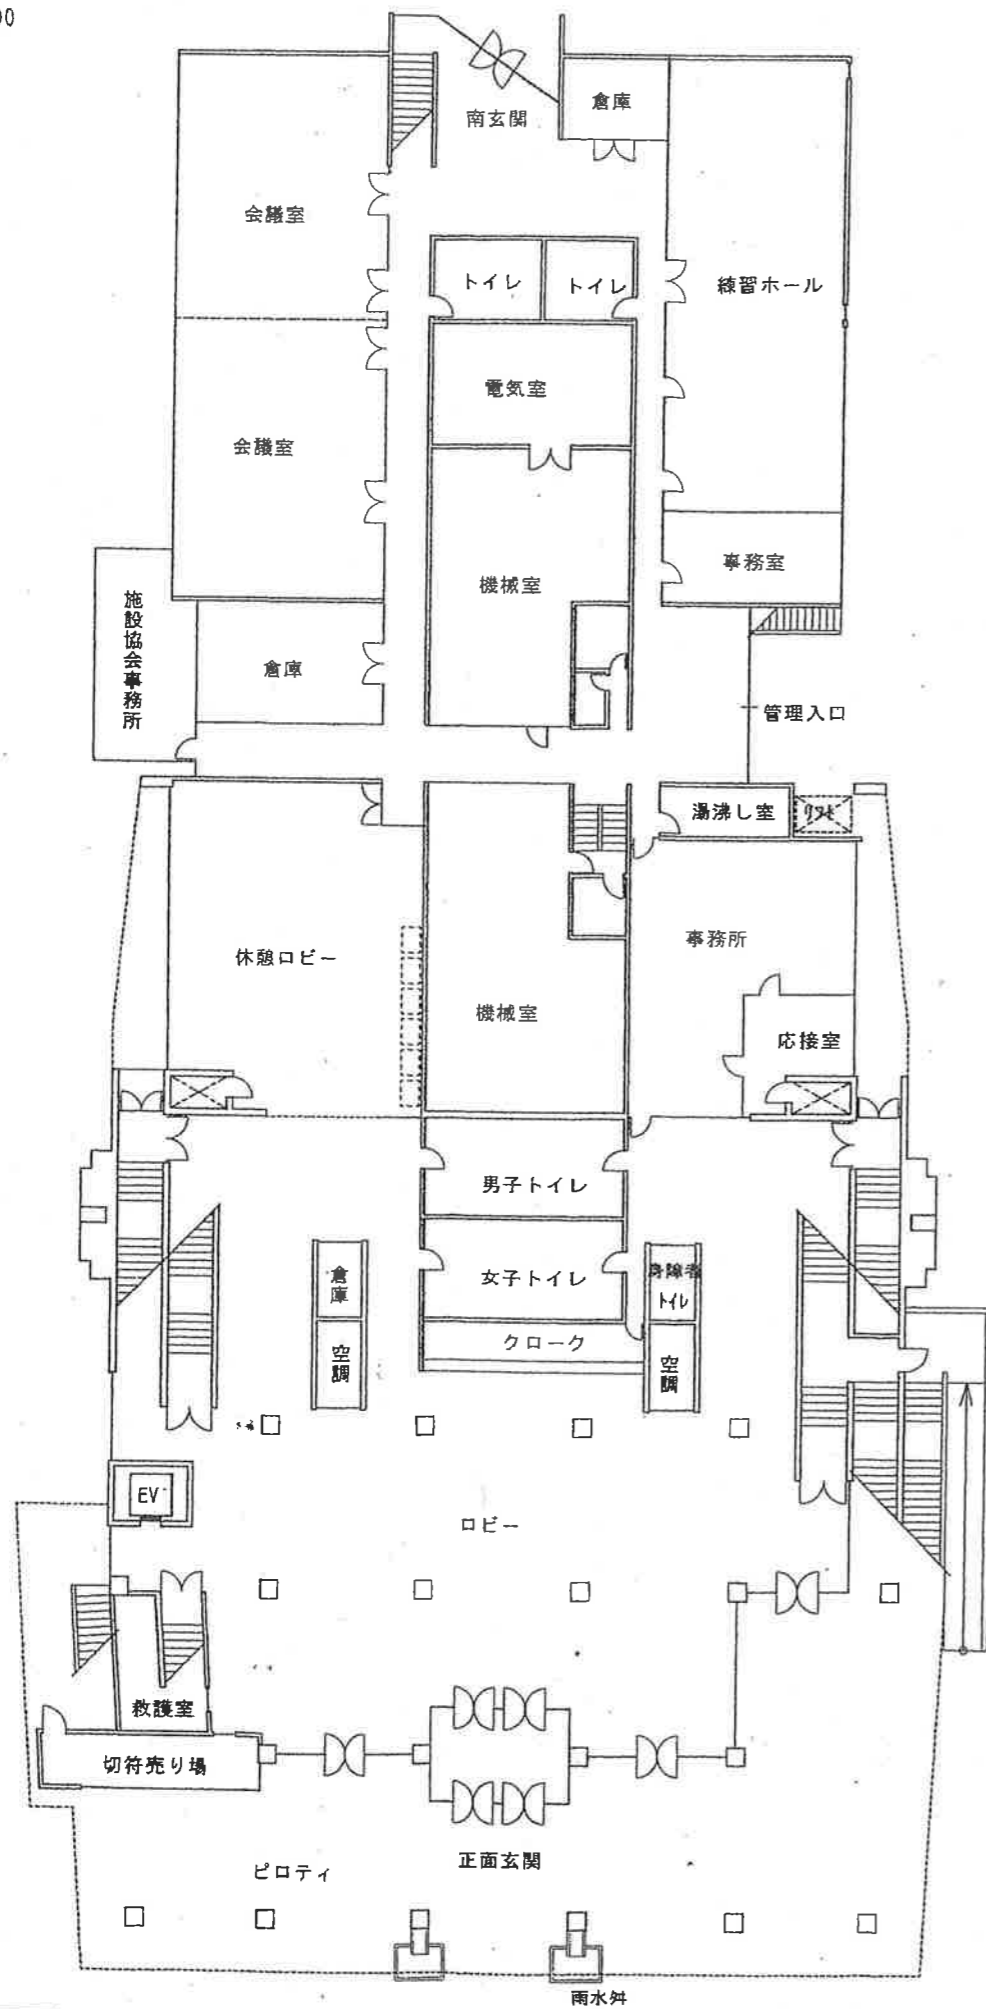

1階平面図

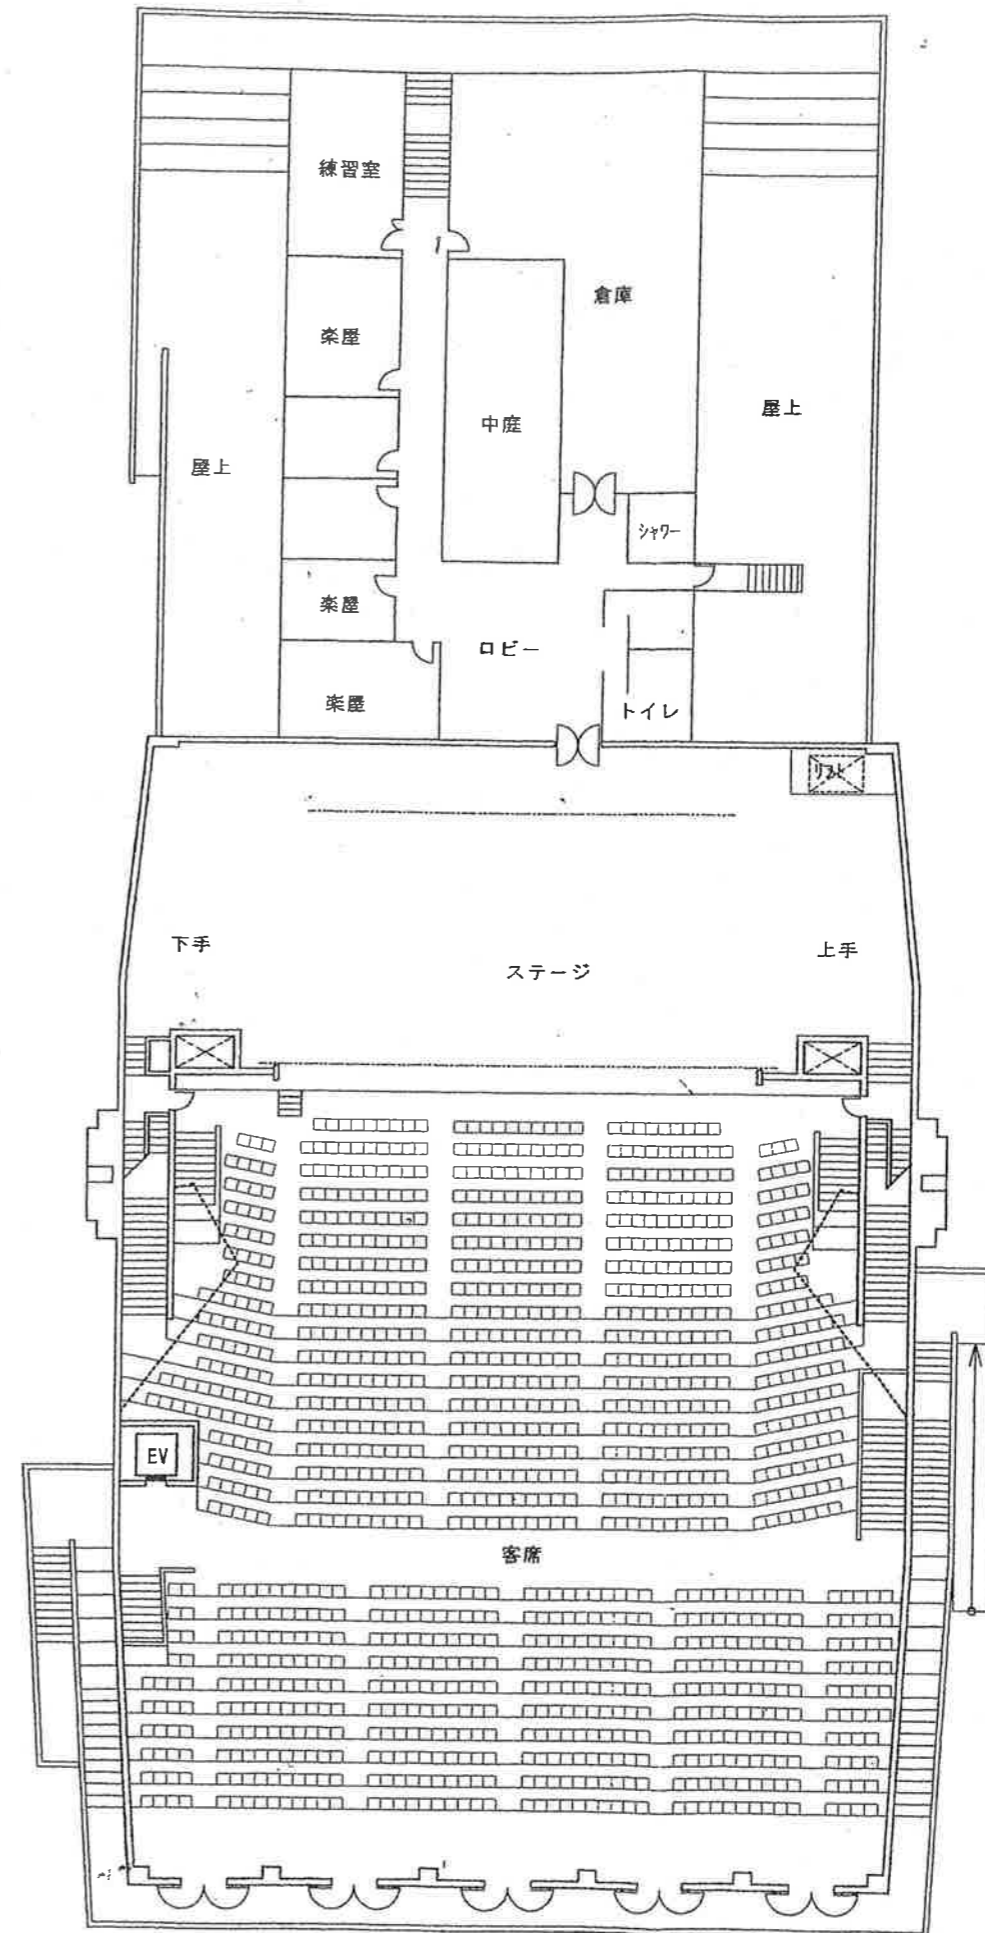

2階平面図

